



SANTA BARBARA CITY COLLEGE

Santa Barbara City College
721 Cliff Drive
Santa Barbara, CA 93109-2394

DESIGN PROFESSIONAL:

ARCHITECTS CONSULTING SERVICE

Richard McKenzie AIA

1187 COAST VILLAGE RD., SUITE 104H
SANTA BARBARA, CA 93108
PHONE (805) 331-6259

BUILDING FLOOR PLANS

PROJECT NAME:

SHEET CONTENTS:

EARTH AND BIOLOGICAL SCIENCE
1ST FLOOR PLAN
(EAST CAMPUS)


DATE: 07.01.2014

LAST REVISED DATE:

SBCC Drawing Name:
EBS-01.dwg

EBS-01

SHEET 15 OF 48

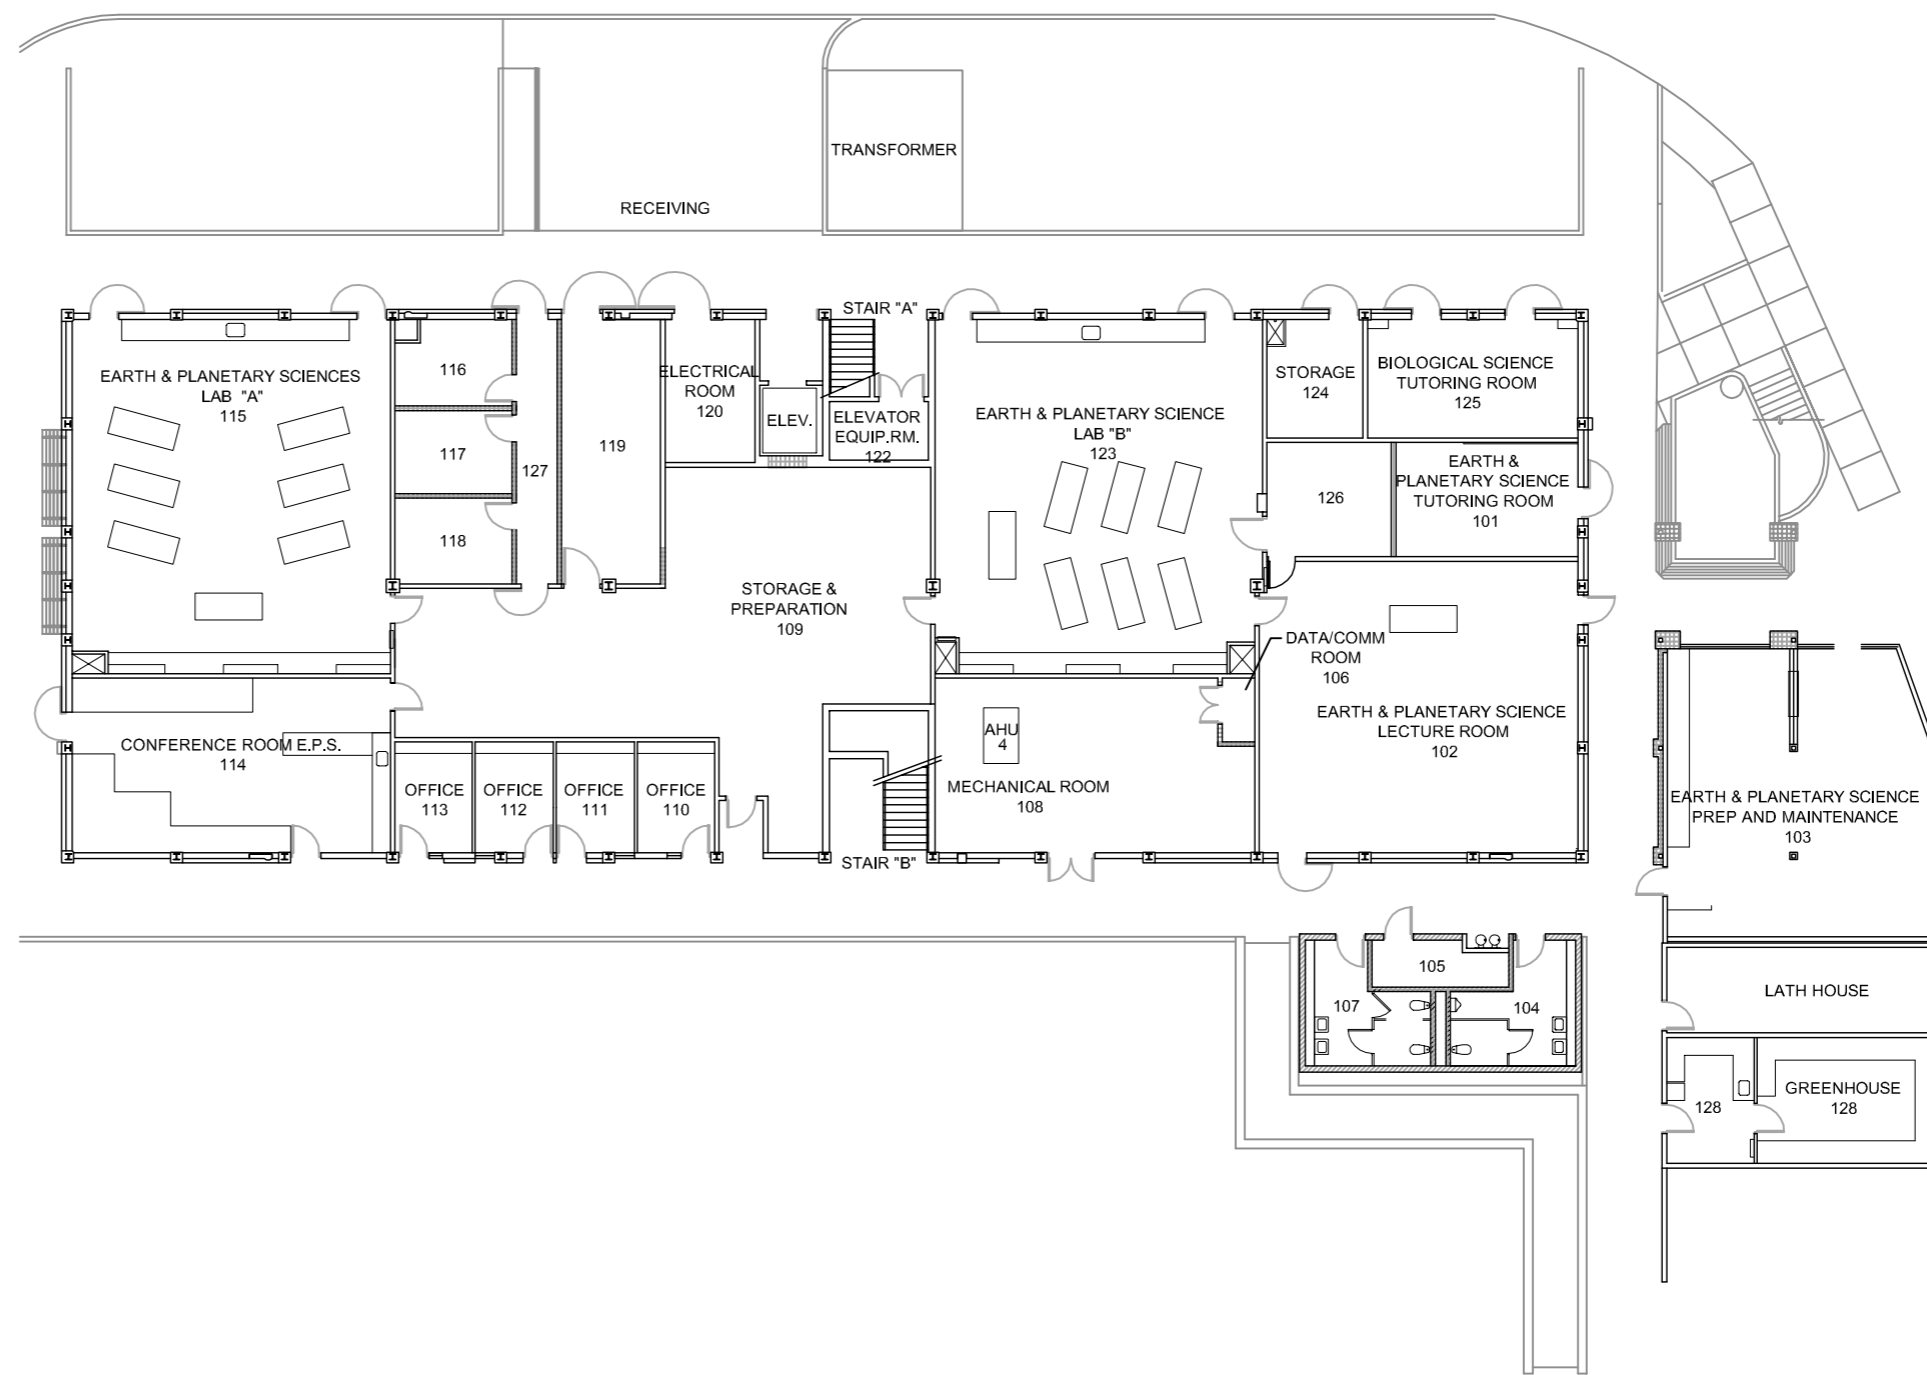

Plot Date: 07-29-14
Note:
Plan is diagrammatic and schematic in nature,
scale is not confirmed

EARTH AND BIOLOGICAL SCIENCE 1ST FLOOR PLAN

NO SCALE





SANTA BARBARA CITY COLLEGE


Santa Barbara City College
721 Cliff Drive
Santa Barbara, CA 93109-2394

DESIGN PROFESSIONAL:

ARCHITECT'S CONSULTING SERVICE

Richard McKenzie AIA

1187 COAST VILLAGE RD., SUITE 104H
SANTA BARBARA, CA 93108
PHONE (805) 331-6259

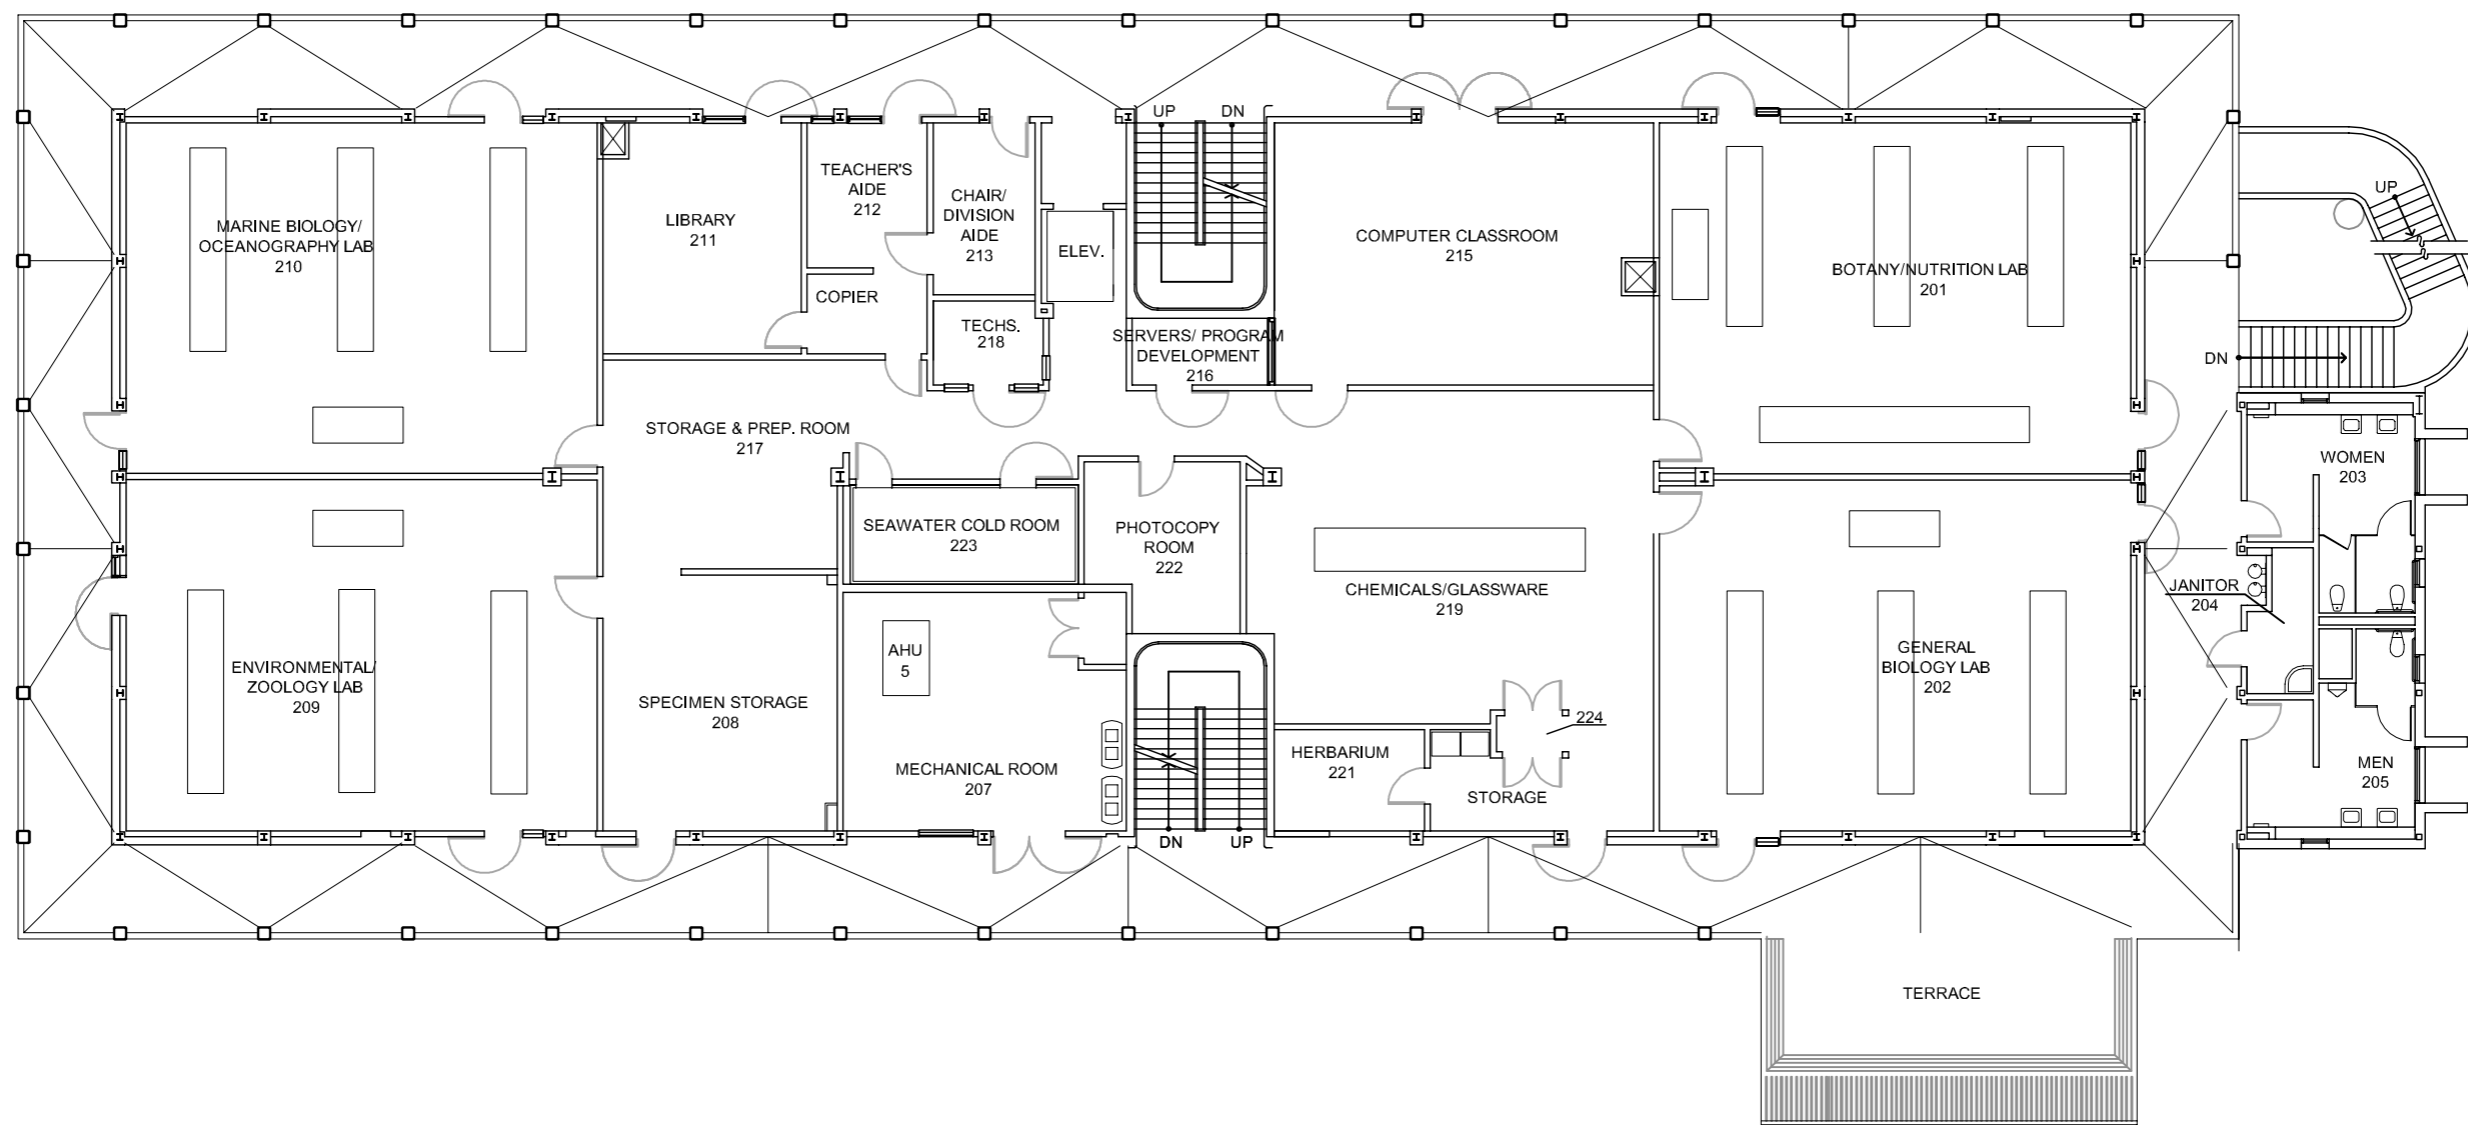

BUILDING FLOOR PLANS

PROJECT NAME:

SHEET CONTENTS:

EARTH AND BIOLOGICAL SCIENCE
2ND FLOOR PLAN
(EAST CAMPUS)

DATE: 07.01.2014

LAST REVISED DATE:

SBCC Drawing Name:
EBS-02.dwg

EBS-02

SHEET 16 OF 48

PLOT DATE: 07-29-14

Note:
Plan is diagrammatic and
schematic in nature,
scale is not confirmed

EARTH AND BIOLOGICAL SCIENCE 2ND FLOOR PLAN

NO SCALE





SANTA BARBARA CITY COLLEGE

Santa Barbara City College
721 Cliff Drive
Santa Barbara, CA 93109-2394

DESIGN PROFESSIONAL:

ARCHITECTS CONSULTING SERVICE
Richard McKenzie AIA

1187 COAST VILLAGE RD., SUITE 104H
SANTA BARBARA, CA 93108
PHONE (805) 331-6259

BUILDING FLOOR PLANS

PROJECT NAME:

SHEET CONTENTS:

EARTH AND BIOLOGICAL SCIENCE
3RD FLOOR PLAN
(EAST CAMPUS)


DATE: 07.01.2014

LAST REVISED DATE:

SBCC Drawing Name:
EBS-03.dwg

EBS-03

SHEET 17 OF 48

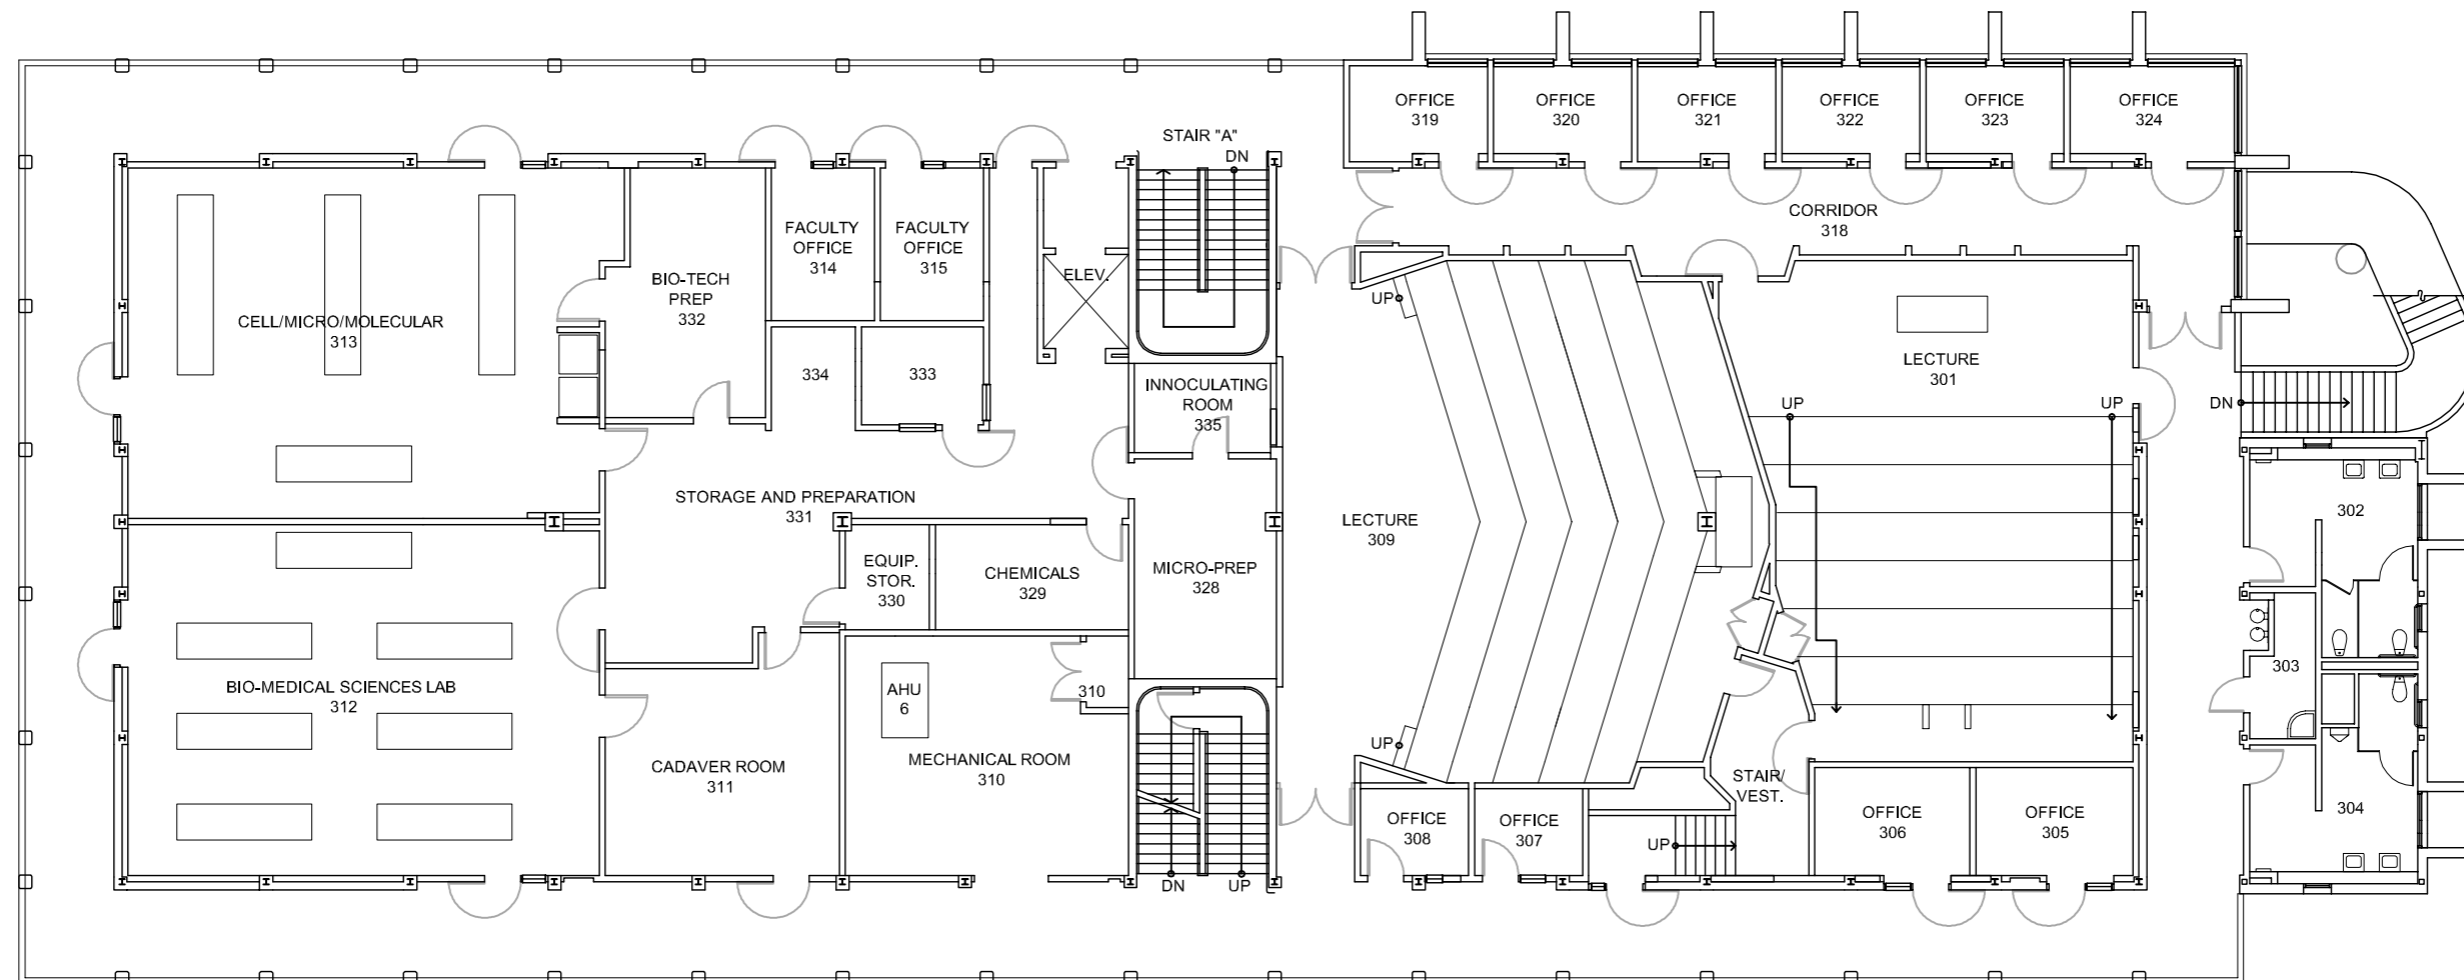

Plot Date: 07-29-14
Note:
Plan is diagrammatic and
schematic in nature,
scale is not confirmed

EARTH AND BIOLOGICAL SCIENCE 3RD FLOOR PLAN

NO SCALE

